

5

4


3

2

1

D

D

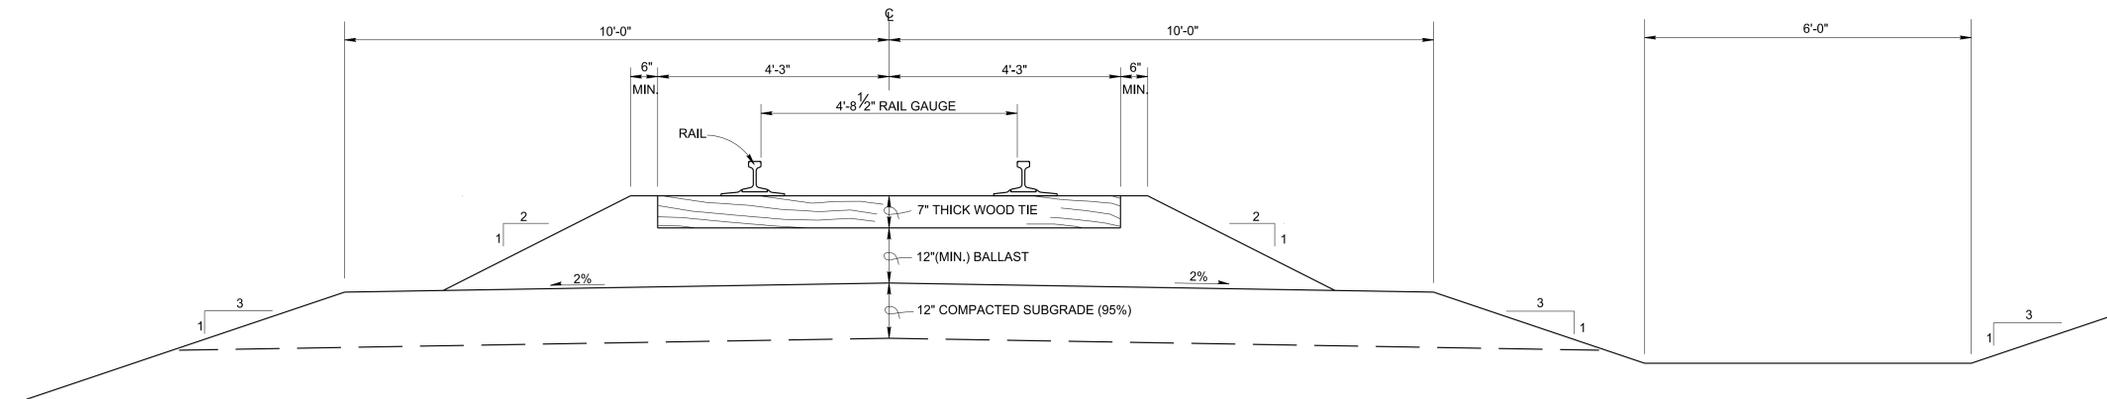


TYPICAL RAILROAD TRACK SECTION W/O SUBBALLAST

NO SCALE

C

C

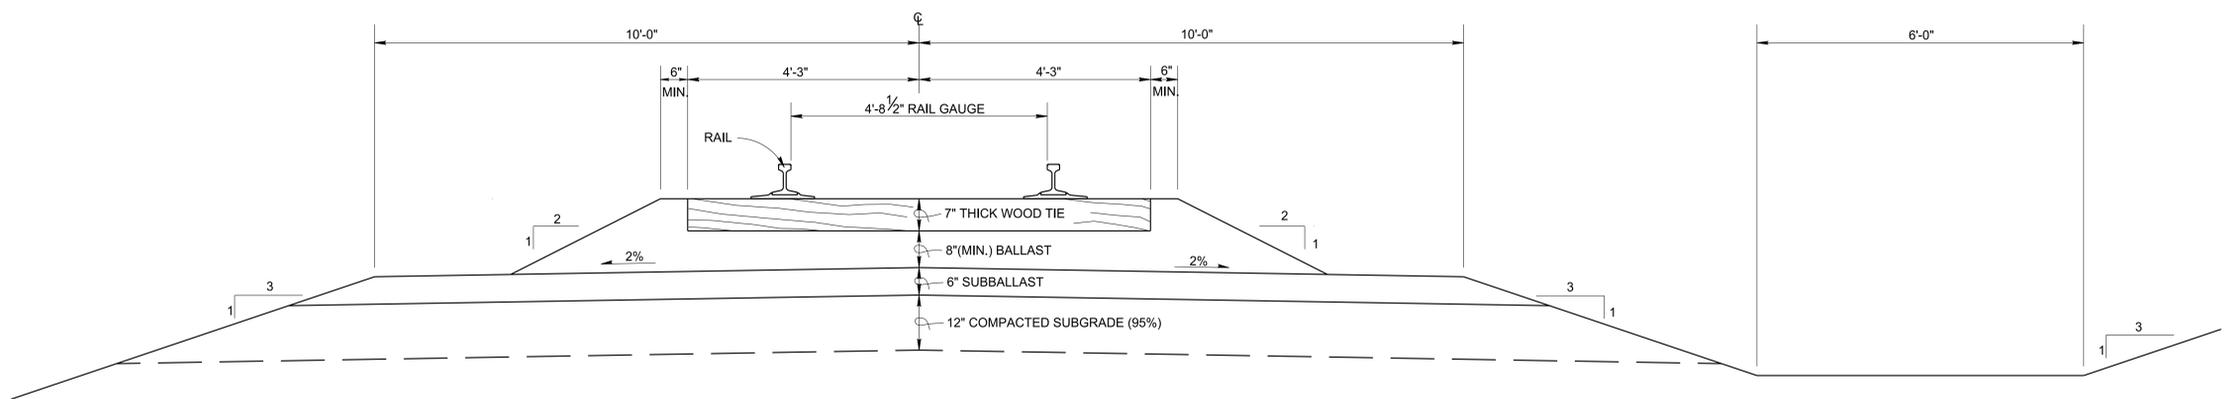

TYPICAL RAILROAD TRACK SECTION W/SUBBALLAST

NO SCALE

B

B

A

A

Revisions			
Symbol	Descriptions	Date	Approved

U.S. ARMY ENGINEER DISTRICT  
CORPS OF ENGINEERS  
OMAHA, NEBRASKA

Designed by:	X	X
Drawn by:	X	X
Checked by:	X	X
Reviewed by:	X	X
Submitted by:	X	X
Chief:	X	X

**TYPICAL RAILROAD TRACK SECTIONS**

Plot Scale Ratio: 4:3	Date: DECEMBER 1997	Sheet reference number:
Design File: C101.DGN	Drawing Code: X	C1.01
Spec. No.: DACA 45	Contract No.: DACA 45	



5

4

3

2

1