



FULL DEPTH REPAIR

A.

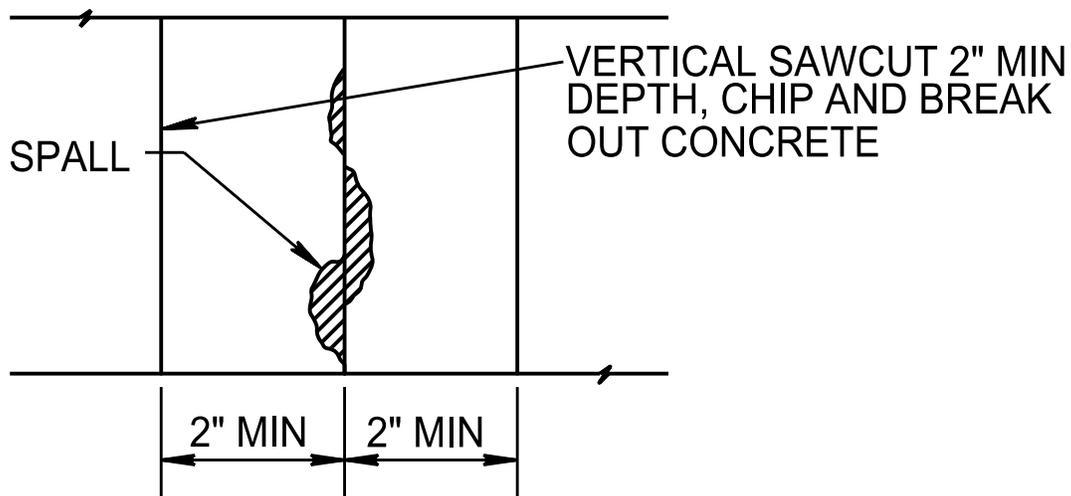

B.

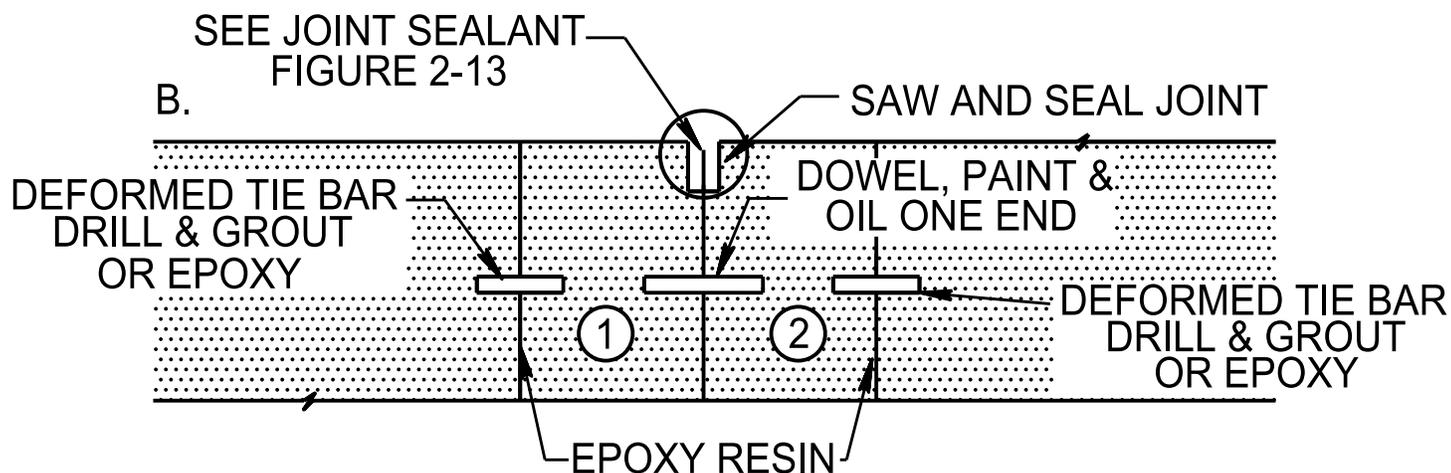

① - ② FORM AND PLACE CONCRETE IN ONE REPAIR SECTION AT A TIME

REFERENCE: TM5-822-9/AFM 88-6, CHAPTER 10, REPAIR OF RIGID PAVEMENTS USING EPOXY RESIN GROUTS, MORTARS AND CONCRETES

TM 5-825-3/AFM 88-6, CHAPTER 3, RIGID PAVEMENTS FOR AIRFIELDS DATED FOR AUGUST 1988 FOR DOWEL AND TIE BAR SIZE AND SPACING

ACI 503R-80, "USE OF EPOXY COMPOUNDS WITH CONCRETE" FOR GUIDANCE ON BONDING UNHARDENED CONCRETE TO HARDENED CONCRETE.